
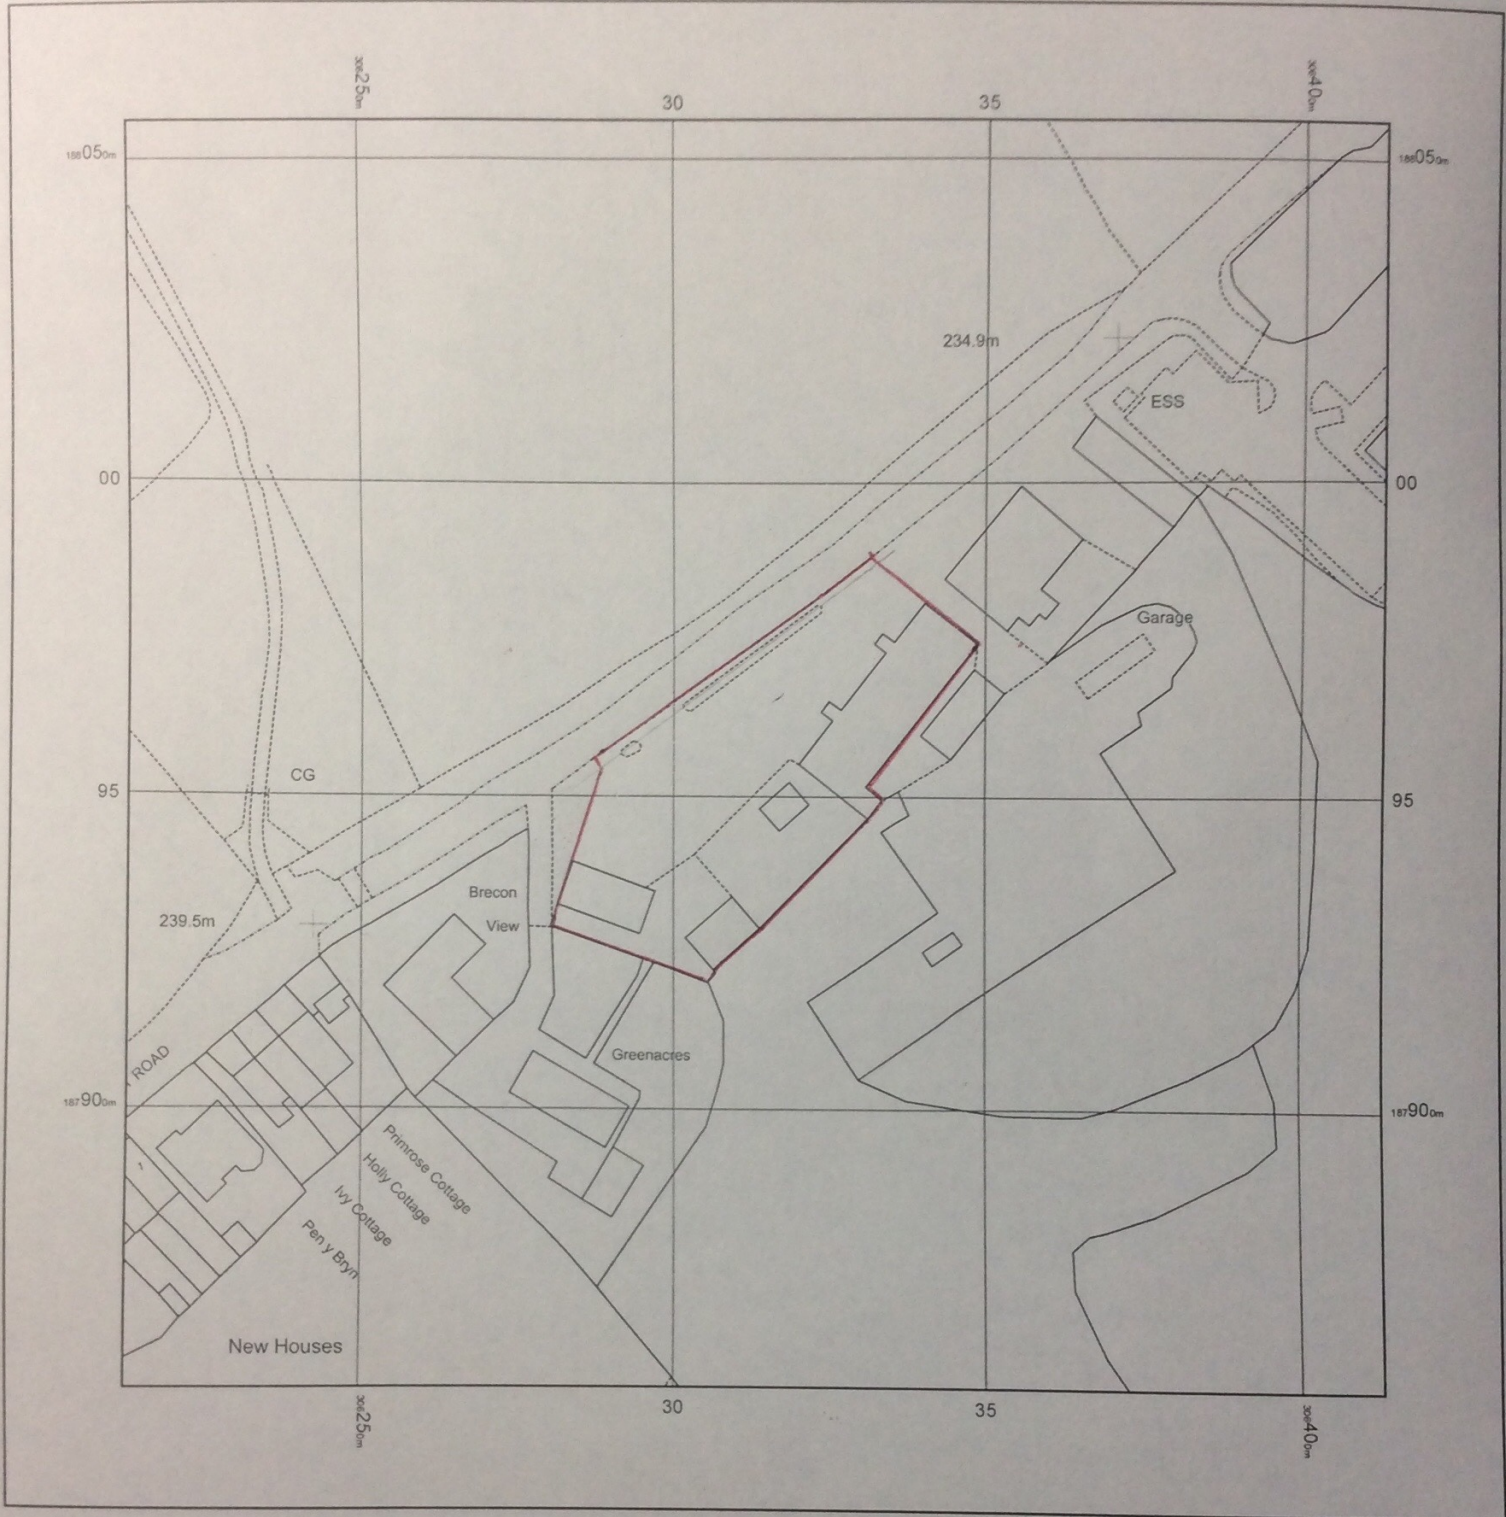


W2 CONSTRUCTION, LLANTRISANT ROAD, PEN-Y-COED-CAE, PONTYPRIDD, CF37 1PL

Supplied by: www.ukmapcentre.com
Serial No: 275153
Centre Coordinates: 306313,187956
Production Date: 13/11/2023 16:35:45

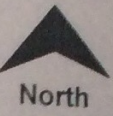

© Crown copyright and database rights 2023 Ordnance Survey 100048957. The representation of road, track or path is no evidence of a boundary or right of way. The representation of features as lines is no evidence of a property boundary.

0m 1cm = 12.5m 62.5m
Scale 1:1250

